





GROUND FLOOR PLAN

1 : 100

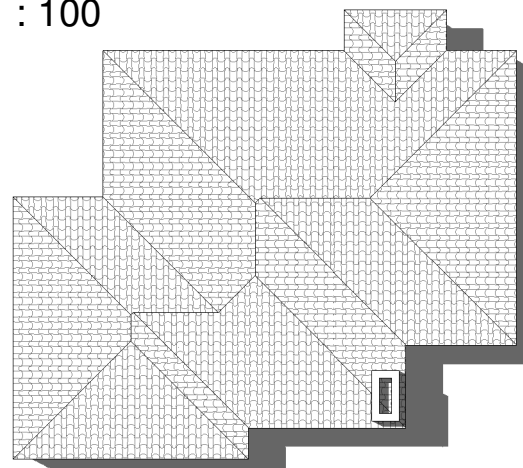


ROOF PLAN

1 : 200

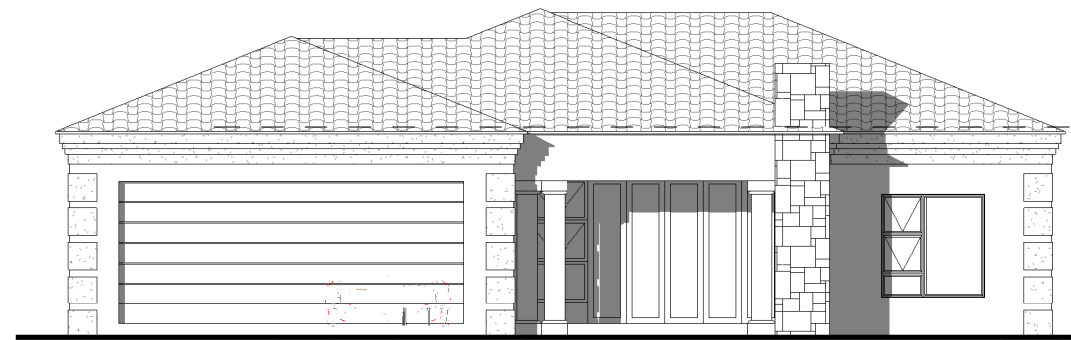


SOUTH ELEVATION

1 : 100

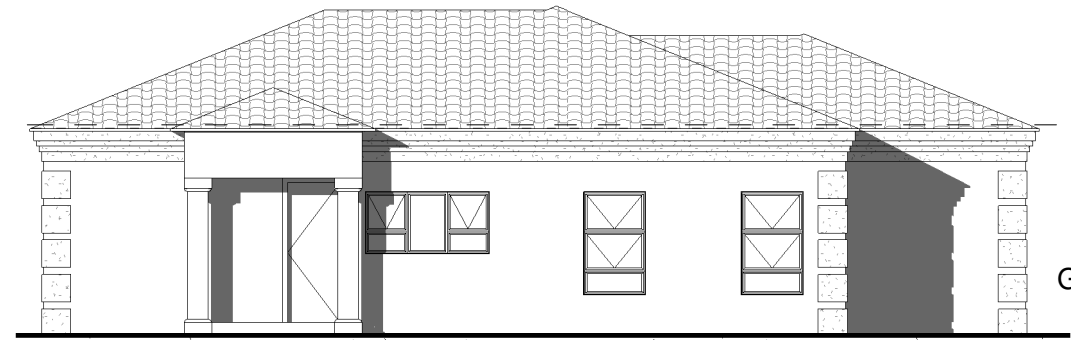

NORTH ELEVATION

1 : 100

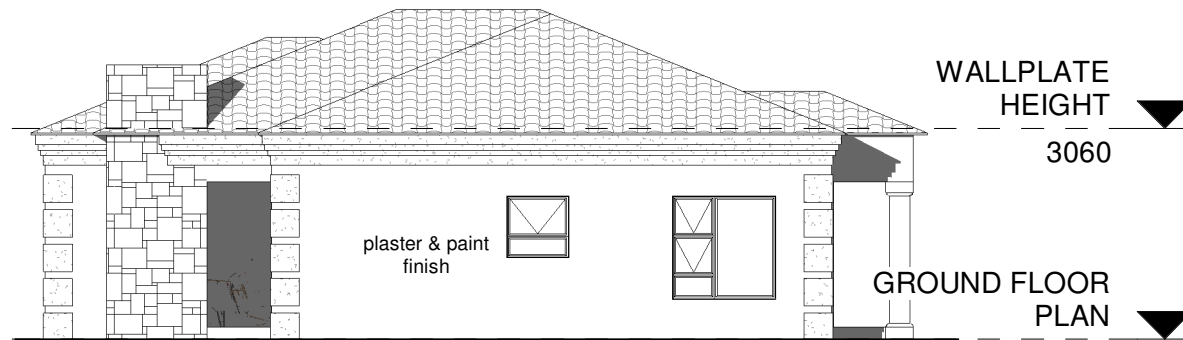

EAST ELEVATION

1 : 100

WALLPLATE
HEIGHT

3060

GROUND FLOOR
PLAN

0

WALLPLATE
HEIGHT

3060

GROUND FLOOR
PLAN

0

WALLPLATE
HEIGHT

3060

GROUND FLOOR
PLAN

0

Area Schedule (Gross Building)

Name

Area

F.F.L

Building area

140 m²

Owner:

No.	Description	Date

Details

Project number 01

Date 06-2021

Drawn by S.M SIBANDE

Checked by Checker

A103

Scale As indicated